



FLOOR PLAN LAYOUT

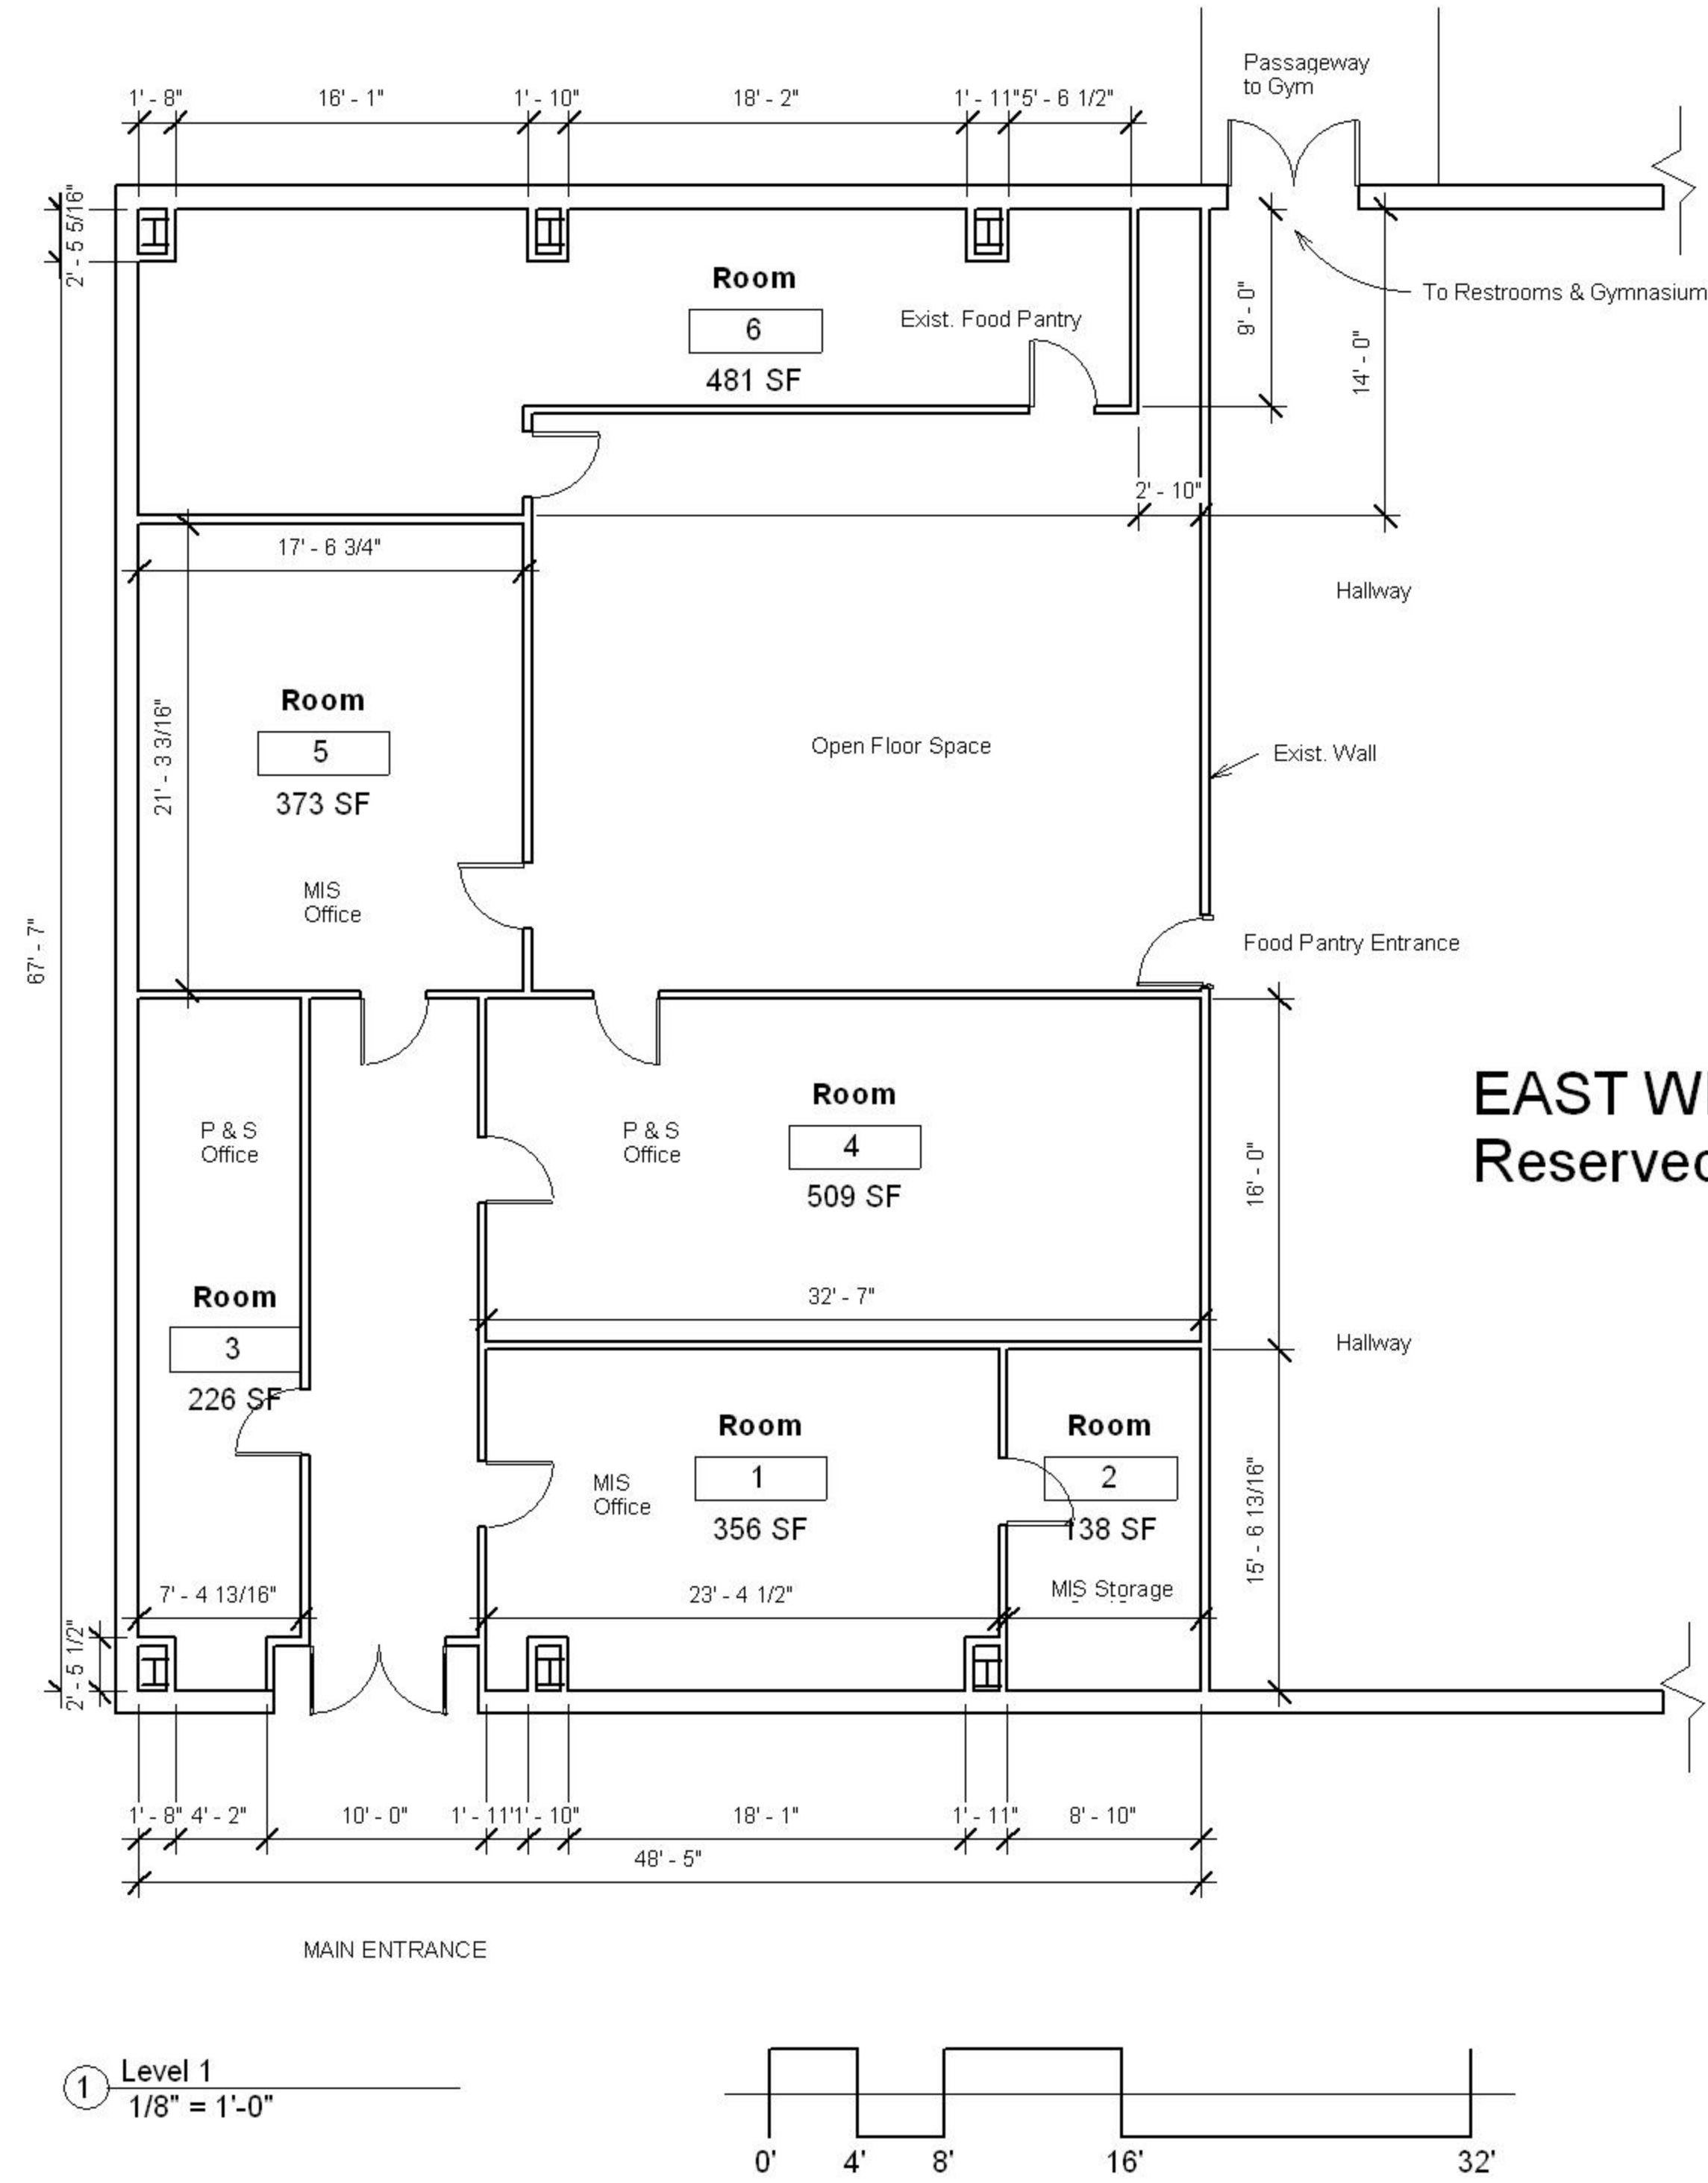

West Wing of Old Elderly Building
This open area will be converted into offices for MIS and P & S Programs.




Note: Plans were drawn from measuring the Existing Structure. The builder should check measurements and construct and make on-site adjustments.

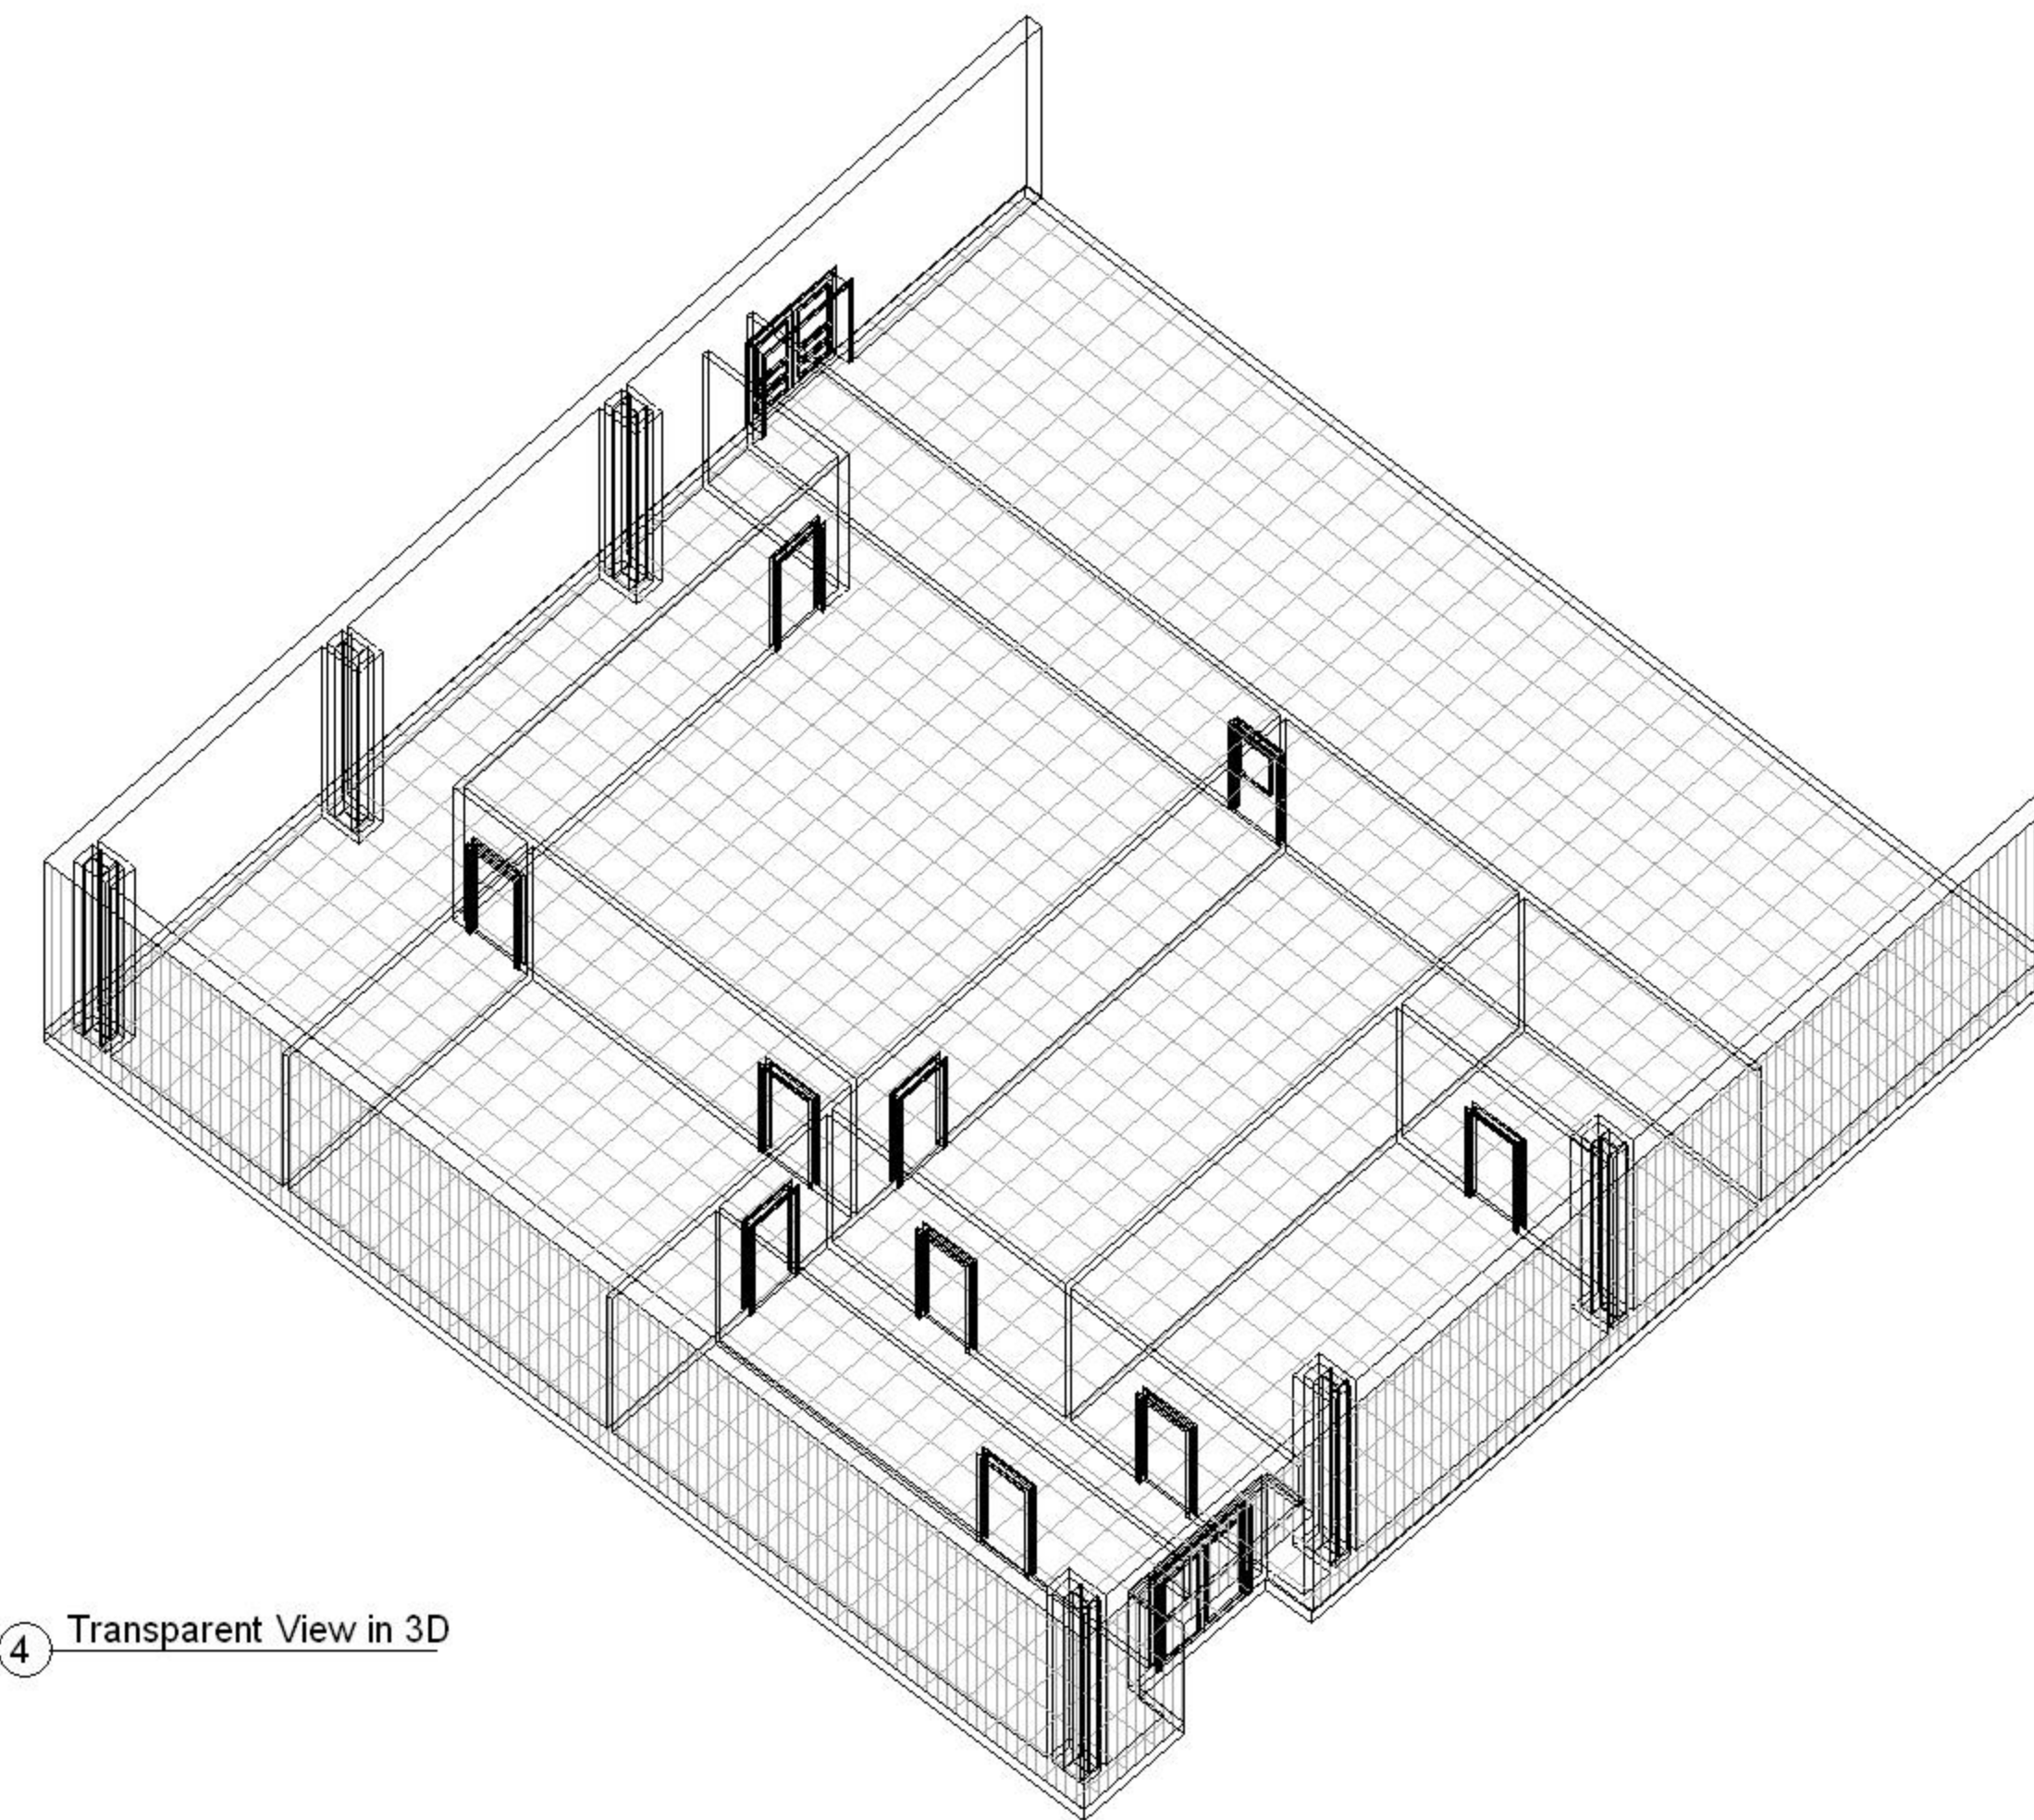

④ Transparent View in 3D

Conceptual View of West Section of Building after Construction

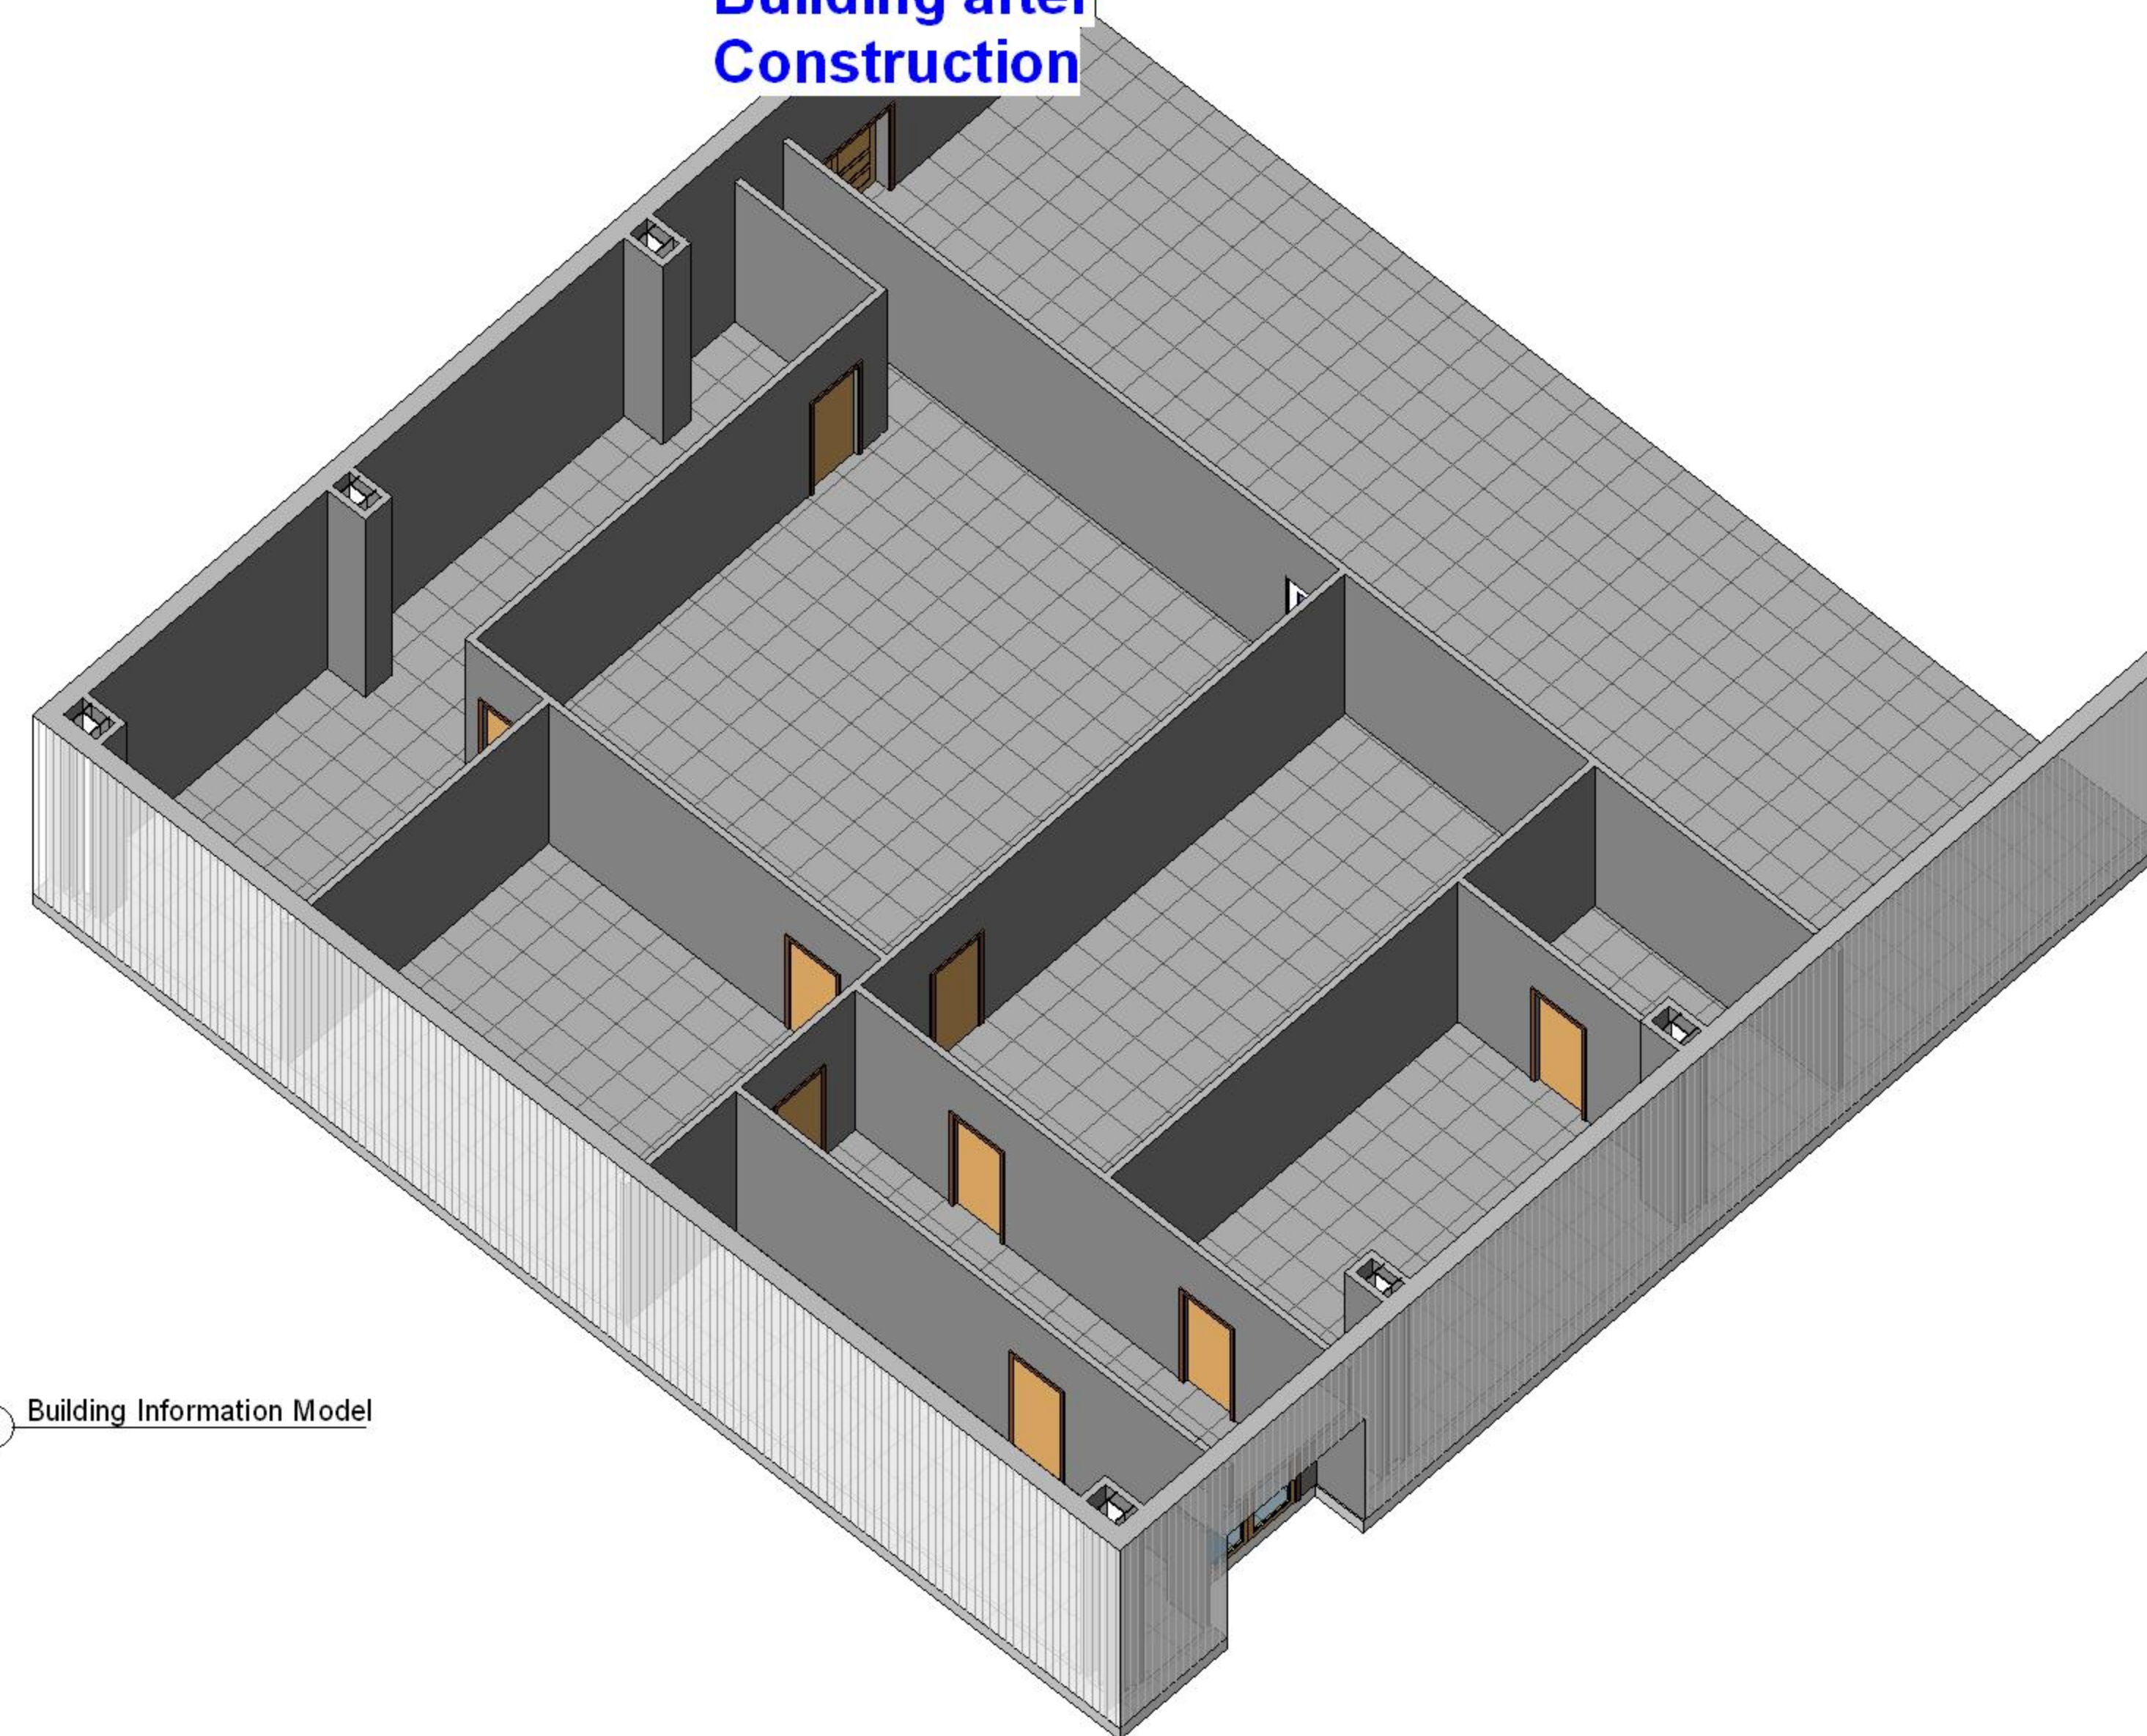

② Building Information Model



No.	Description	Date



Construction Space for SWO Tribal Offices



Construction Space for SWO Tribal Offices



Construction Space for SWO Tribal Offices

Office Space Renovation Floor Plan Design

Project number	FP-1
Date	January 21, 2009
Drawn by	M. LaBatte GIS
Checked by	J. Larsen

Scale	1/8" = 1'-0"
-------	--------------