



# DORMITORY FLOOR PLAN LAYOUT


Sisseton-Wahpeton College  
Dormitory Building  
(Preliminary)

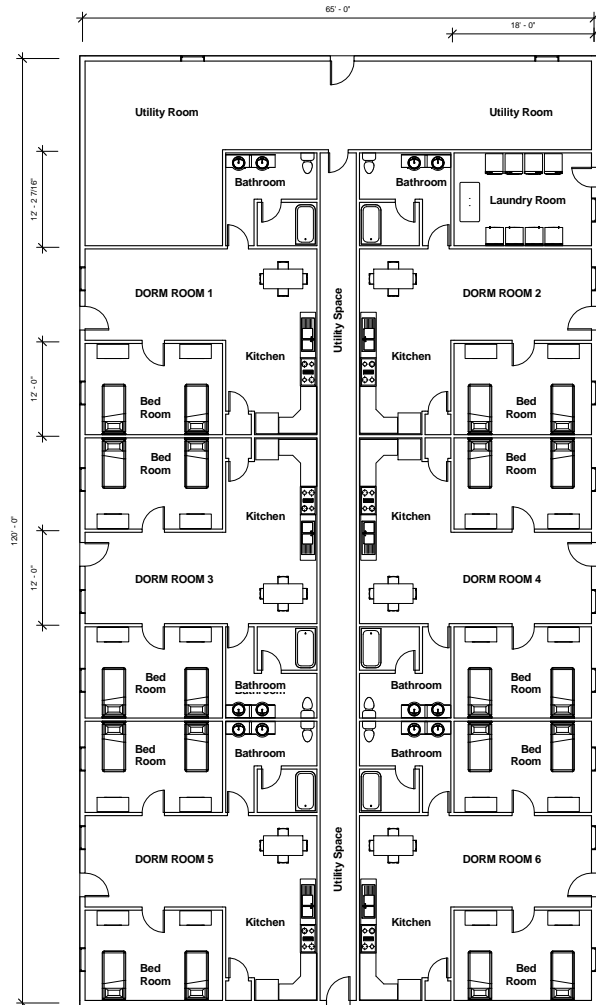


1 FLOOR PLAN  
1/8" = 1'-0"

 


2 North 3D View

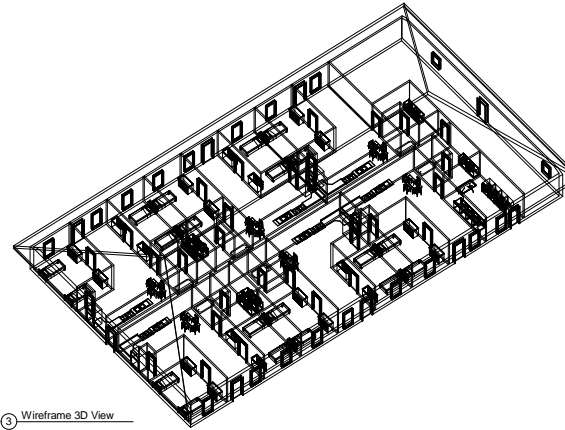

3 Wireframe 3D View

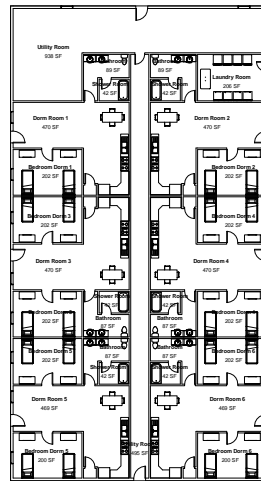

4 Square Footage  
1/16" = 1'-0"

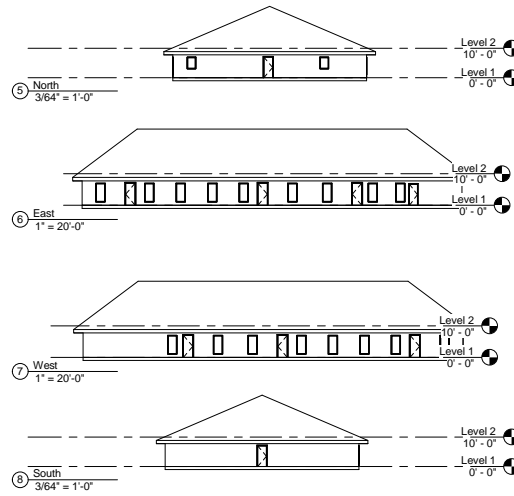

GIS CAD Department



GIS Office Drawing  
AutoCAD 2013

GIS CAD Department  
PO Box 509  
45661 Veterans Memorial Ave.  
Agency Village, SD 57262

Contact:  
Michael LaBatte  
GIS CAD Manager  
Phone: (605) 698-3871  
Email: gs@venturecomm.net



No.	Description	Date

## Preliminary Design SWC Dormitory Plan

Project number	SWO-Dm1
Date	6-7-2013
Drawn by	Michael R. LaBatte
Checked by	Darrick Redwing

Scale	D1	As indicated
-------	----	--------------

7/16/2013 8:26:35 AM