

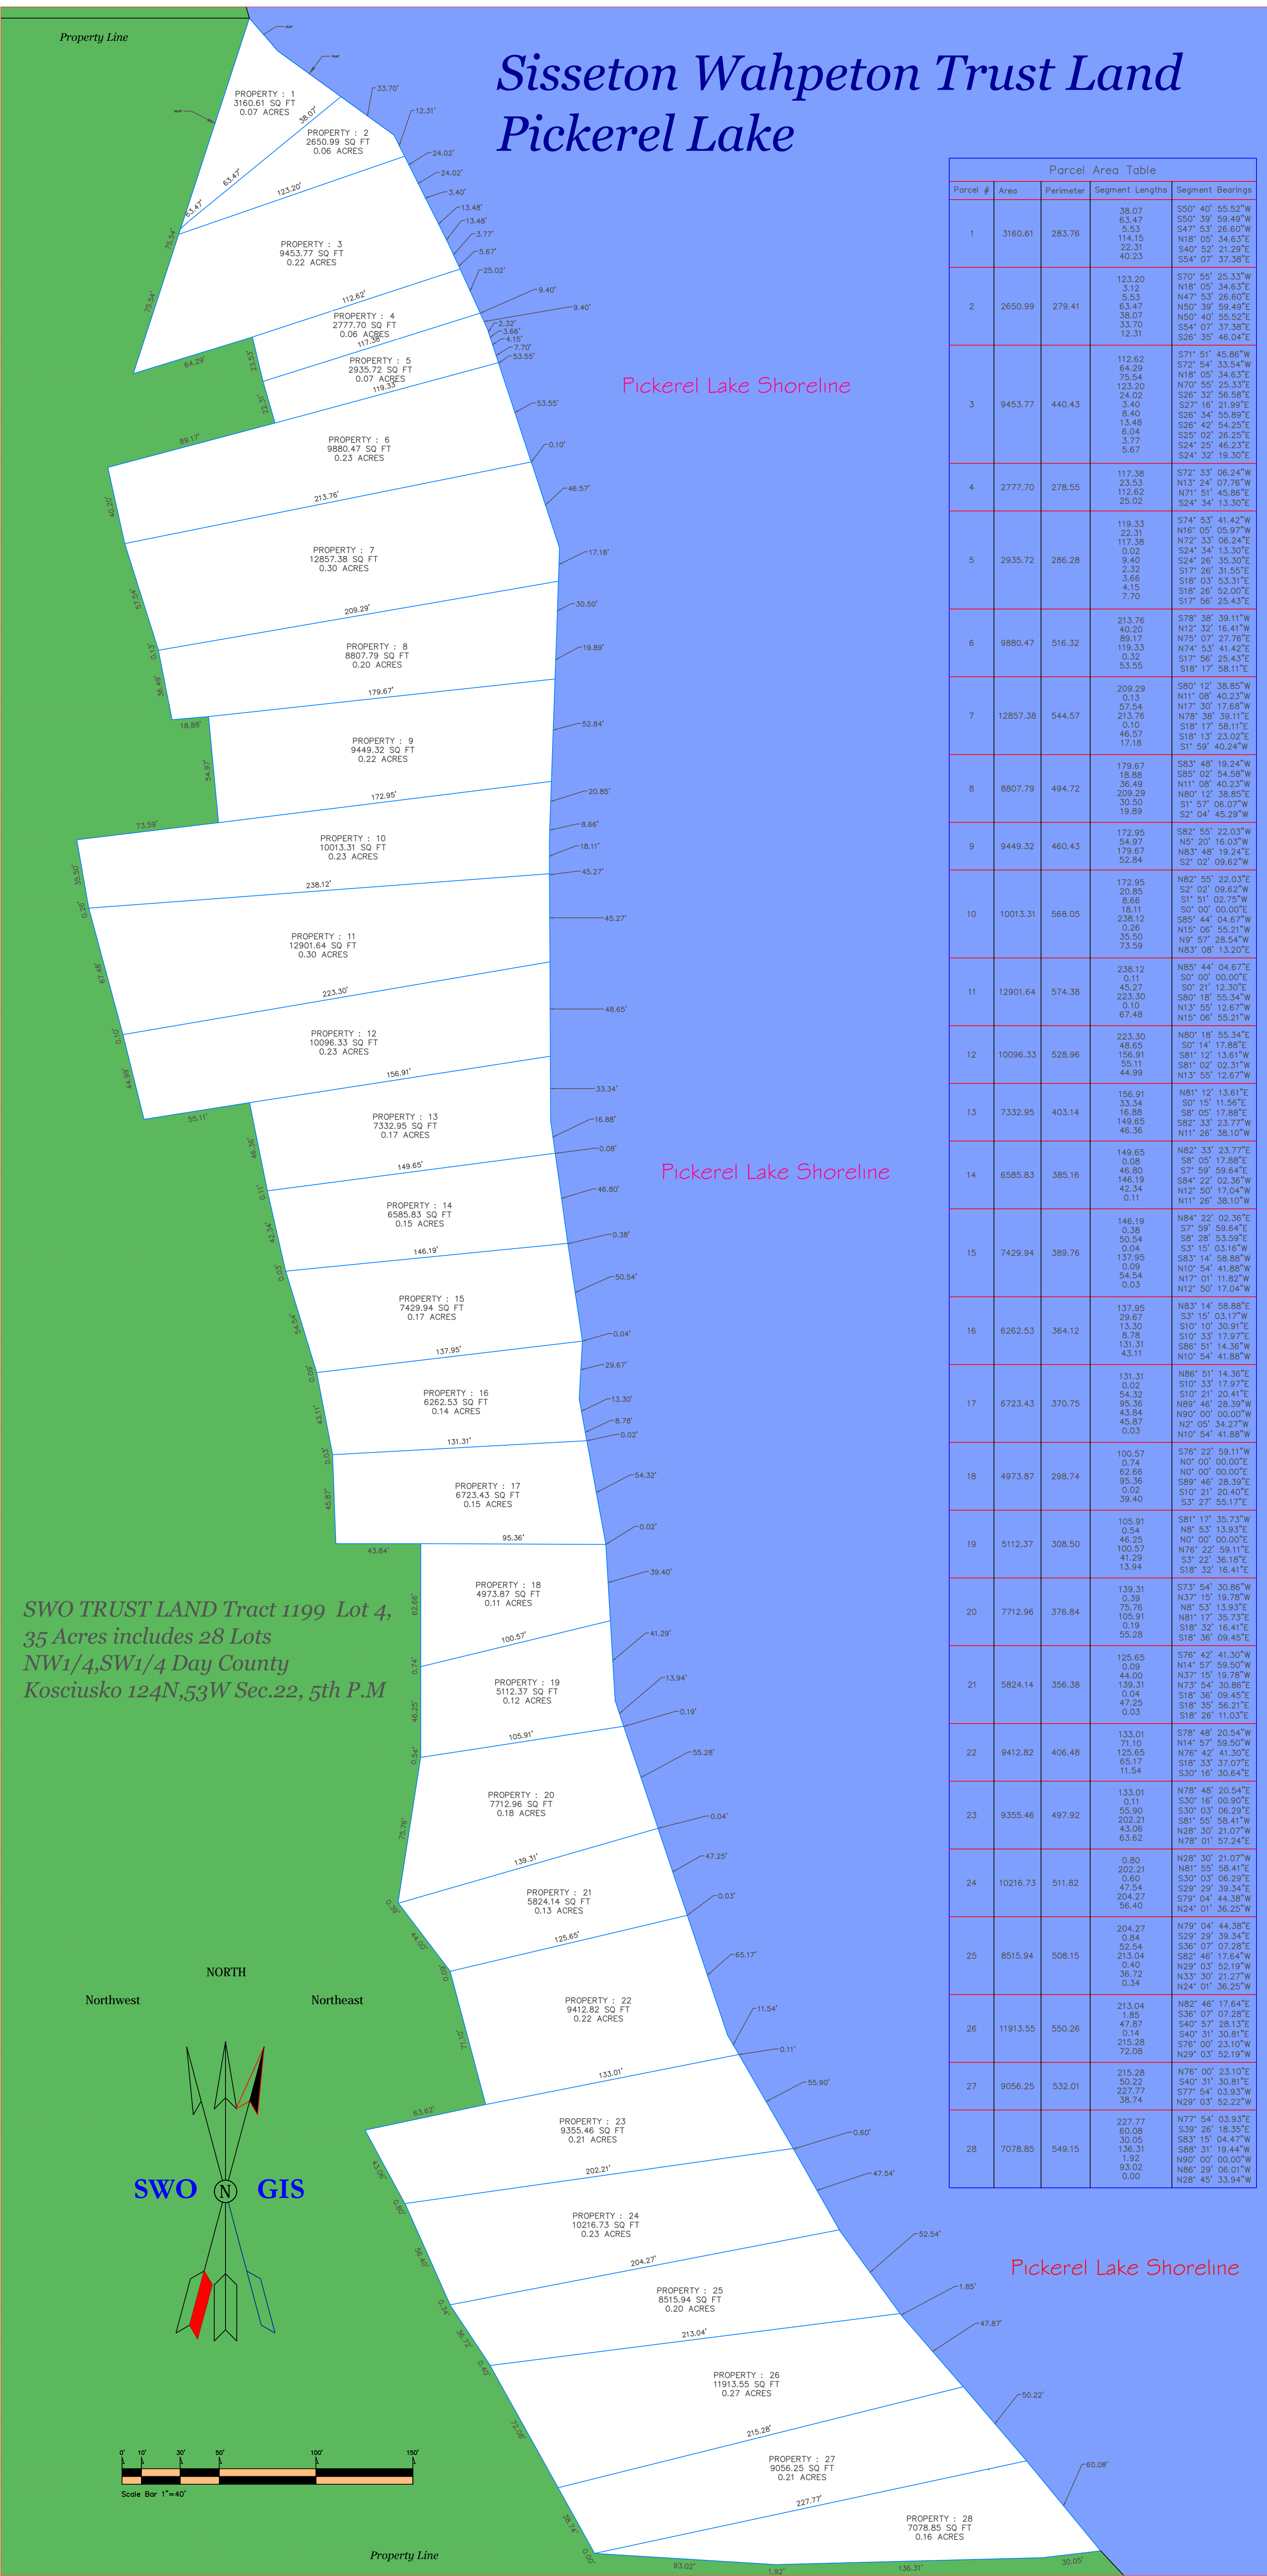


Sisseton Wahpeton Trust Land Pickerel Lake

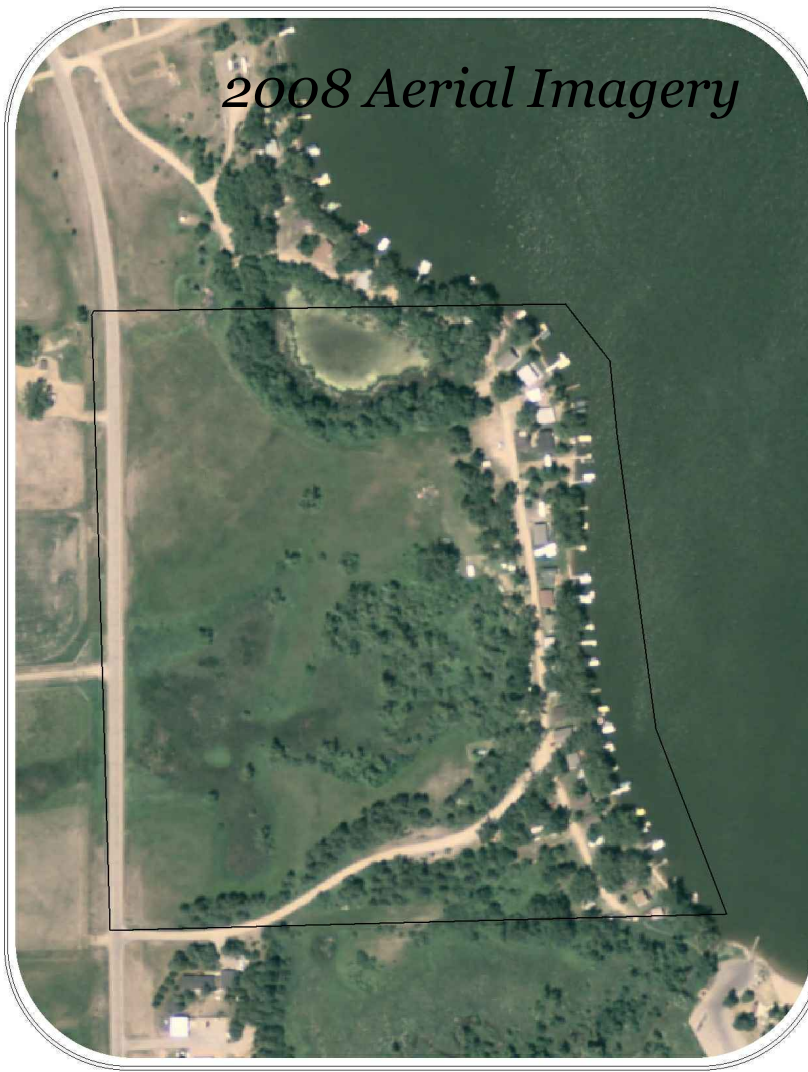

Parcel #	Area	Perimeter	Parcel Area Table	
			Segment Lengths	Segment Bearings
1	3160.61	283.76	38.07	S50° 40' 55.52"W
			63.47	S50° 39' 59.49"W
			5.53	S47° 53' 26.60"W
			114.15	N18° 05' 34.63"E
			22.31	S40° 52' 21.23"E
2	2850.99	279.41	40.23	S54° 07' 37.38"E
			123.20	S70° 55' 25.33"W
			3.12	N18° 05' 34.63"E
			5.53	N47° 53' 26.60"E
			63.47	N50° 39' 59.49"E
3	9453.77	440.43	123.20	N50° 40' 55.52"E
			3.12	N47° 53' 26.60"E
			5.53	N50° 39' 59.49"E
			63.47	S54° 07' 37.38"E
			40.23	S70° 55' 25.33"W
4	2777.70	278.55	112.62	S71° 51' 45.86"W
			64.29	S72° 54' 33.54"W
			76.34	N18° 05' 34.63"E
			123.20	N70° 55' 25.33"E
			24.02	S28° 35' 58.40"E
5	2935.72	286.28	3.40	S27° 16' 21.99"E
			8.40	S26° 34' 56.89"E
			13.48	S28° 42' 54.23"E
			6.04	S25° 02' 26.23"E
			3.77	S24° 25' 46.23"E
6	9880.47	516.32	5.67	S24° 32' 19.30"E
			117.38	S72° 33' 06.24"W
			23.33	N13° 24' 07.70"W
			112.62	N71° 51' 45.86"E
			25.02	S24° 34' 13.30"E
7	12857.38	544.57	119.33	S74° 53' 41.42"W
			22.31	N16° 05' 05.97"W
			117.38	N72° 33' 06.24"E
			0.02	S24° 34' 13.30"E
			9.40	S24° 26' 35.30"E
8	8807.79	494.72	2.32	S18° 03' 55.31"E
			3.66	S18° 26' 52.00"E
			4.15	S17° 56' 25.43"E
			7.70	S18° 17' 58.11"E
			171.8	S17° 56' 25.43"E
9	9449.32	460.43	179.67	S83° 48' 19.24"W
			18.68	S85° 02' 54.58"W
			36.49	N11° 08' 40.23"W
			209.29	N80° 12' 38.85"W
			30.50	S1° 57' 06.07"W
10	10013.31	568.05	19.89	S2° 04' 45.29"W
			172.95	S82° 55' 22.03"W
			54.97	N5° 20' 16.03"W
			179.67	N83° 48' 19.24"E
			52.84	S2° 02' 09.62"W
11	12901.64	574.38	172.95	N82° 55' 22.03"E
			20.85	S2° 02' 09.62"W
			8.66	S1° 51' 02.75"W
			18.11	S0° 00' 00.00"E
			238.12	S85° 44' 04.67"W
12	10096.33	528.96	0.26	N15° 06' 56.21"W
			181.11	N9° 57' 25.54"W
			238.12	N83° 08' 13.20"E
			0.26	N85° 44' 04.67"E
			73.59	S0° 00' 00.00"E
13	7332.95	403.14	238.12	S0° 21' 12.30"E
			0.11	S80° 18' 55.34"E
			45.27	N13° 55' 12.67"W
			223.30	N15° 06' 56.21"W
			67.48	N13° 55' 12.67"W
14	6585.83	385.16	149.65	N80° 18' 55.34"E
			0.08	S0° 14' 17.89"E
			46.80	S81° 12' 13.61"E
			146.19	S82° 33' 23.77"W
			42.34	N11° 26' 38.10"W
15	7429.94	389.76	146.19	N82° 33' 23.77"E
			0.38	S8° 05' 17.88"E
			50.54	S7° 59' 59.64"E
			0.04	S8° 28' 53.59"E
			137.95	S3° 15' 03.18"W
16	6262.53	364.12	0.09	S83° 14' 58.88"W
			54.54	N10° 54' 41.88"W
			0.03	N17° 01' 11.82"W
			137.85	N12° 50' 17.04"W
			29.67	N83° 14' 58.88"E
17	6723.43	370.75	131.31	S3° 15' 03.17"W
			0.02	S10° 10' 30.91"E
			54.32	S10° 33' 17.97"E
			95.36	S86° 51' 14.36"W
			43.84	N10° 54' 41.88"W
18	4973.87	298.74	45.87	S76° 22' 59.11"W
			0.03	N0° 00' 00.00"E
			100.57	N0° 00' 00.00"E
			0.74	S89° 46' 28.30"E
			62.66	S10° 21' 20.40"E
19	5112.37	308.50	95.36	S3° 27' 55.17"E
			0.02	N0° 00' 00.00"E
			105.91	S81° 17' 35.73"W
			46.25	N8° 53' 13.93"E
			100.57	N0° 00' 00.00"E
20	7712.96	376.84	41.29	N76° 22' 59.11"E
			13.94	S3° 22' 36.18"E
			0.03	S18° 32' 16.41"E
			139.31	S73° 54' 30.86"W
			0.39	N37° 15' 19.78"W
21	5824.14	356.38	75.76	N8° 53' 13.93"E
			0.19	N81° 17' 35.73"E
			55.28	S18° 32' 16.41"E
			139.31	S18° 36' 09.45"E
			0.04	S18° 36' 09.45"E
22	9412.82	406.48	47.25	S76° 42' 41.30"W
			0.03	N14° 57' 59.50"W
			133.01	N37° 15' 19.78"W
			71.10	N73° 54' 30.86"E
			125.65	S18° 36' 09.45"E
23	9355.46	497.92	63.62	S18° 36' 09.45"E
			0.11	S30° 16' 00.90"E
			55.90	S30° 03' 06.29"E
			202.21	S81° 55' 58.41"E
			43.06	N28° 30' 21.07"W
24	10216.73	511.82	0.80	N78° 01' 57.24"E
			202.21	N28° 30' 21.07"W
			0.60	N81° 55' 58.41"E
			47.54	S30° 03' 06.29"E
			204.27	S29° 29' 39.34"E
25	8515.94	508.15	36.40	S79° 04' 44.38"E
			0.34	N24° 01' 36.25"W
			204.27	N79° 04' 44.38"E
			0.84	S29° 29' 39.34"E
			52.54	S36° 07' 07.28"E
26	11913.55	550.26	213.04	S82° 46' 17.64"E
			0.40	S36° 07' 07.28"E
			1.92	S40° 31' 30.81"E
			47.87	S40° 31' 30.81"E
			72.08	S76° 00' 23.10"W
27	9056.25	532.01	215.28	N29° 03' 52.19"W
			50.22	N76° 00' 23.10"E
			227.77	S40° 31' 30.81"E
			38.74	S77° 54' 03.93"W
			0.00	N29° 03' 52.22"W
28	7078.85	549.15	227.77	N77° 54' 03.93"E
			30.05	S39° 28' 18.30"E
			136.31	S83° 15' 04.47"W
			1.92	S88° 31' 19.44"W
			93.02	N80° 00' 00.00"W

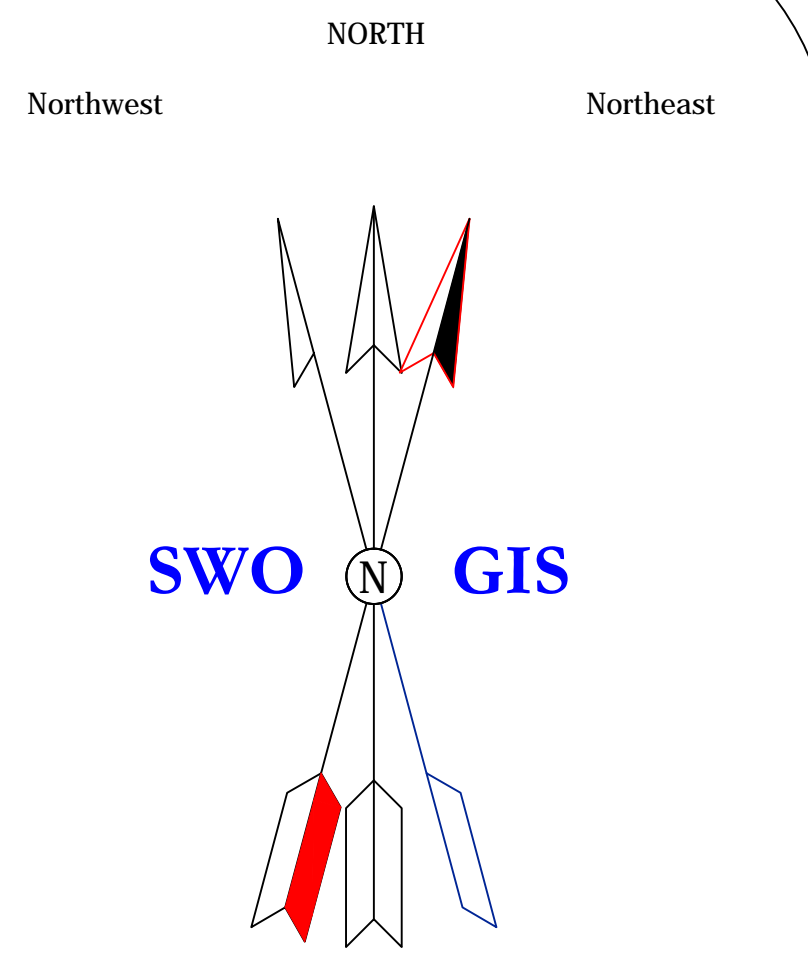

General Notes		
No.	Revision/Issue	Date

SWO GIS CAD Department
205 Oak St., East
Suite 210
Sisseton, South Dakota 57262

Michael LaBatte GIS Mgr.
gis@venturecomm.net
Phone 605-698-3871

Project Name and Address
Sisseton Wahpeton Tribe
Planning Office
205 Oak St., East
Sisseton, SD 57262

Project	Lake Lots	Sheet	PL.1
Date	8/13/2009		
Scale	As Noted		

PL_Lots.dwg Friday, August 14, 2009

SWO GIS Drawing File